


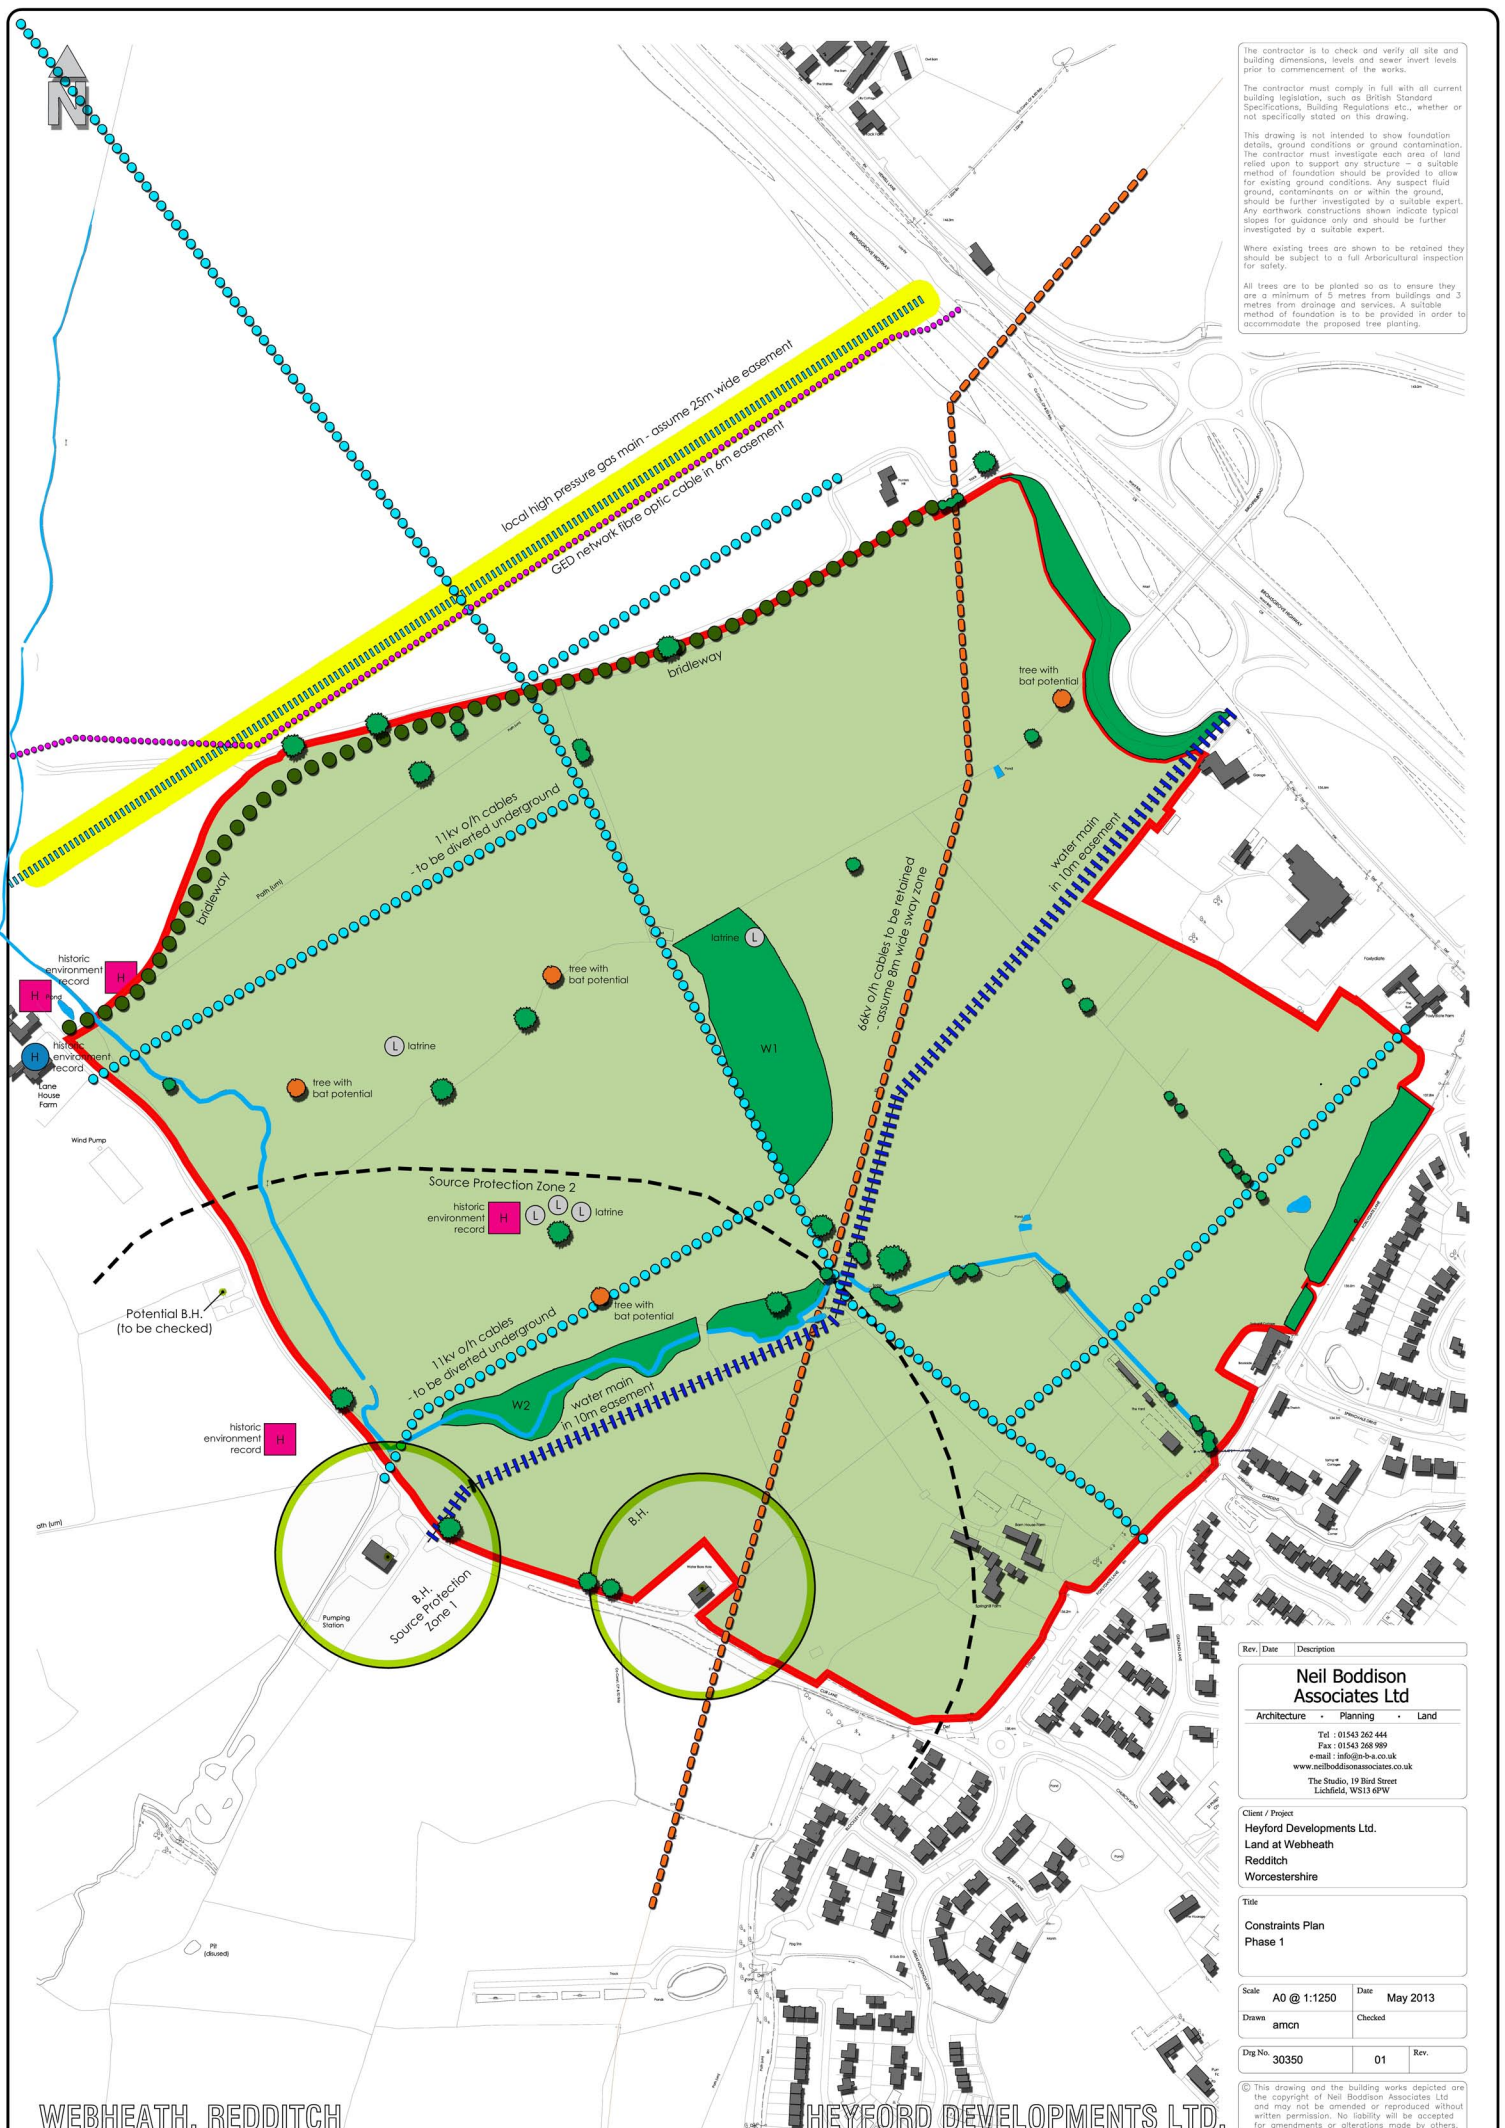

The contractor is to check and verify all site and building dimensions, levels and sewer invert levels prior to commencement of the works.

The contractor must comply in full with all current building legislation, such as British Standard Specifications, Building Regulations etc., whether or not specifically stated on this drawing.

This drawing is not intended to show foundation details, ground conditions or ground contamination. The contractor must investigate each area of land relied upon to support any structure - a suitable method of foundation should be provided to allow for existing ground conditions. Any suspect fluid ground, contaminants on or within the ground, should be further investigated by a suitable expert. Any earthwork constructions shown indicate typical slopes for guidance only and should be further investigated by a suitable expert.

Where existing trees are shown to be retained they should be subject to a full Arboricultural Inspection for safety.

All trees are to be planted so as to ensure they are a minimum of 5 metres from buildings and 3 metres from drainage and services. A suitable method of foundation is to be provided in order to accommodate the proposed tree planting.

Rev	Date	Description

Neil Boddison Associates Ltd

Architecture • Planning • Land

Tel : 01543 262 444
Fax : 01543 268 989
email : info@nba.co.uk
www.neilboddisonassociates.co.uk

The Studio, 19 Bird Street
Lichfield, WS13 6PW

Client / Project

Heyford Developments Ltd.
Land at Webheath
Redditch
Worcestershire

Title

Constraints Plan
Phase 1

Scale	A0 @ 1:1250	Date	May 2013
Drawn	amcn	Checked	
Dwg No.	30350	01	Rev.

© This drawing and the building works depicted are the copyright of Neil Boddison Associates Ltd and may not be amended or reproduced without written permission. No liability will be accepted for amendments or alterations made by others.