


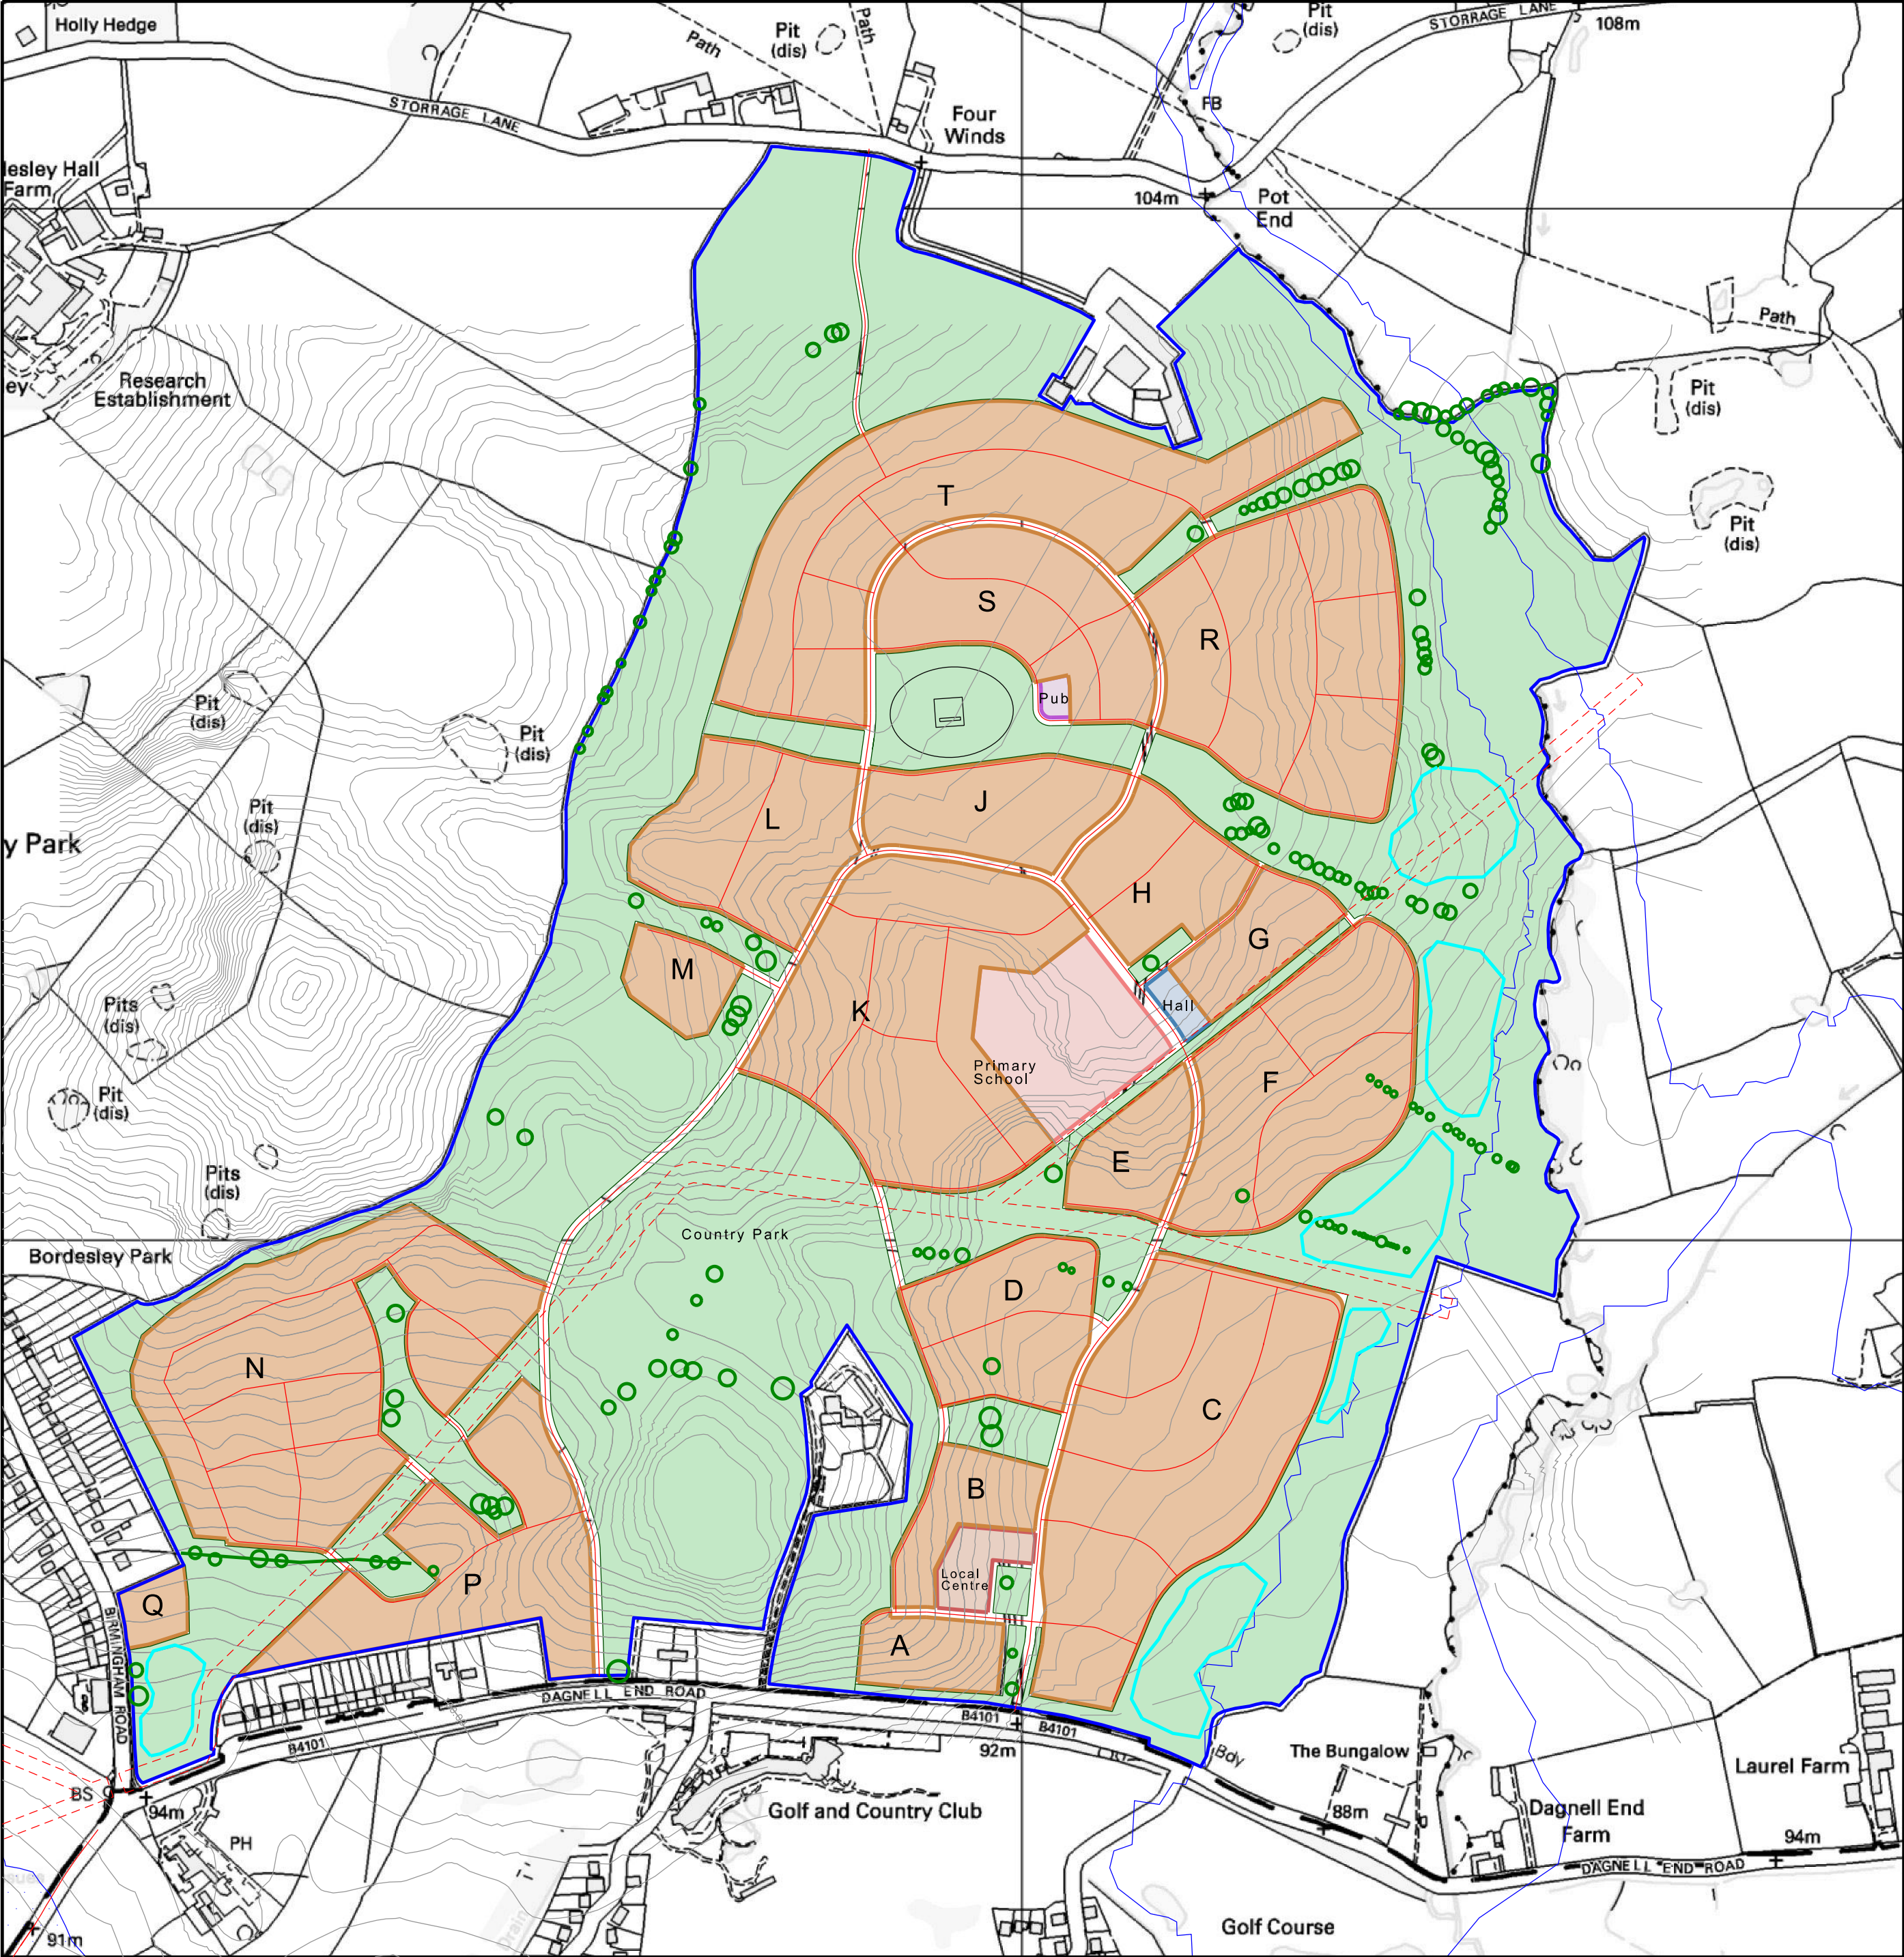

Area	Sq m	Hectares	Acres		10	32	34	36	65				
HA-A	9218	0.9218	2.2783				31						
Local Centre	4998	0.4998	1.2353						32				
HA-B	11348	1.1348	2.8047				39						
HA-C	74197	7.4197	18.3384				252						
HA-D	23965	2.3965	5.9231				81						
HA-E	11445	1.1445	2.8287						41				
HA-F	45707	4.5707	11.2968						165				
HA-G	11423	1.1423	2.8233				39						
HA-H	18517	1.8517	4.5766			59							
HA-J	20593	2.0593	5.0897			66							
HA-K	65096	6.5096	16.0890				221						
HA-L	29968	2.9968	7.4068			96							
HA-M	8062	0.8062	1.9926		8								
HA-N	74992	7.4992	18.5348			240							
HA-P	37526	3.7526	9.2748			120							
HA-Q	3817	0.3817	0.9434			12							
HA-R	60271	6.0271	14.8964			193							
HA-S	31635	3.1635	7.8188			101							
HA-T	17652	1.7652	4.3628			56							
	560430	56.0430	138.5146	56.0430									
					8	944	664	206	32	1854			
Other residential support uses										Total	1,854		
School	22020	2.2020	5.4424										
Local centre	4998	0.4998	1.2353										
Community hall	1933	0.1933	0.4778										
Public house	1051	0.1051	0.2598										
	30002	3.0002	7.4152	3.0002									

Bordesley Masterplan
Redditch
Residential Area

Client		23-25 GREAT SUTTON STREET LONDON EC1V 0DN	
Gallagher Estates		+44(0)20 7017 1785	
		info@pauldrewdesign.co.uk	
Project		PAUL DREW DESIGN	
Bordesley Masterplan Redditch		Job Ref.	Job Ref
Draft schedule		Scale	1:2,500 @ A0 1:5,000 @ A2
		Date	16.11.2012
		Drawing no.	001
		Rev.	C - 03.01.2013